


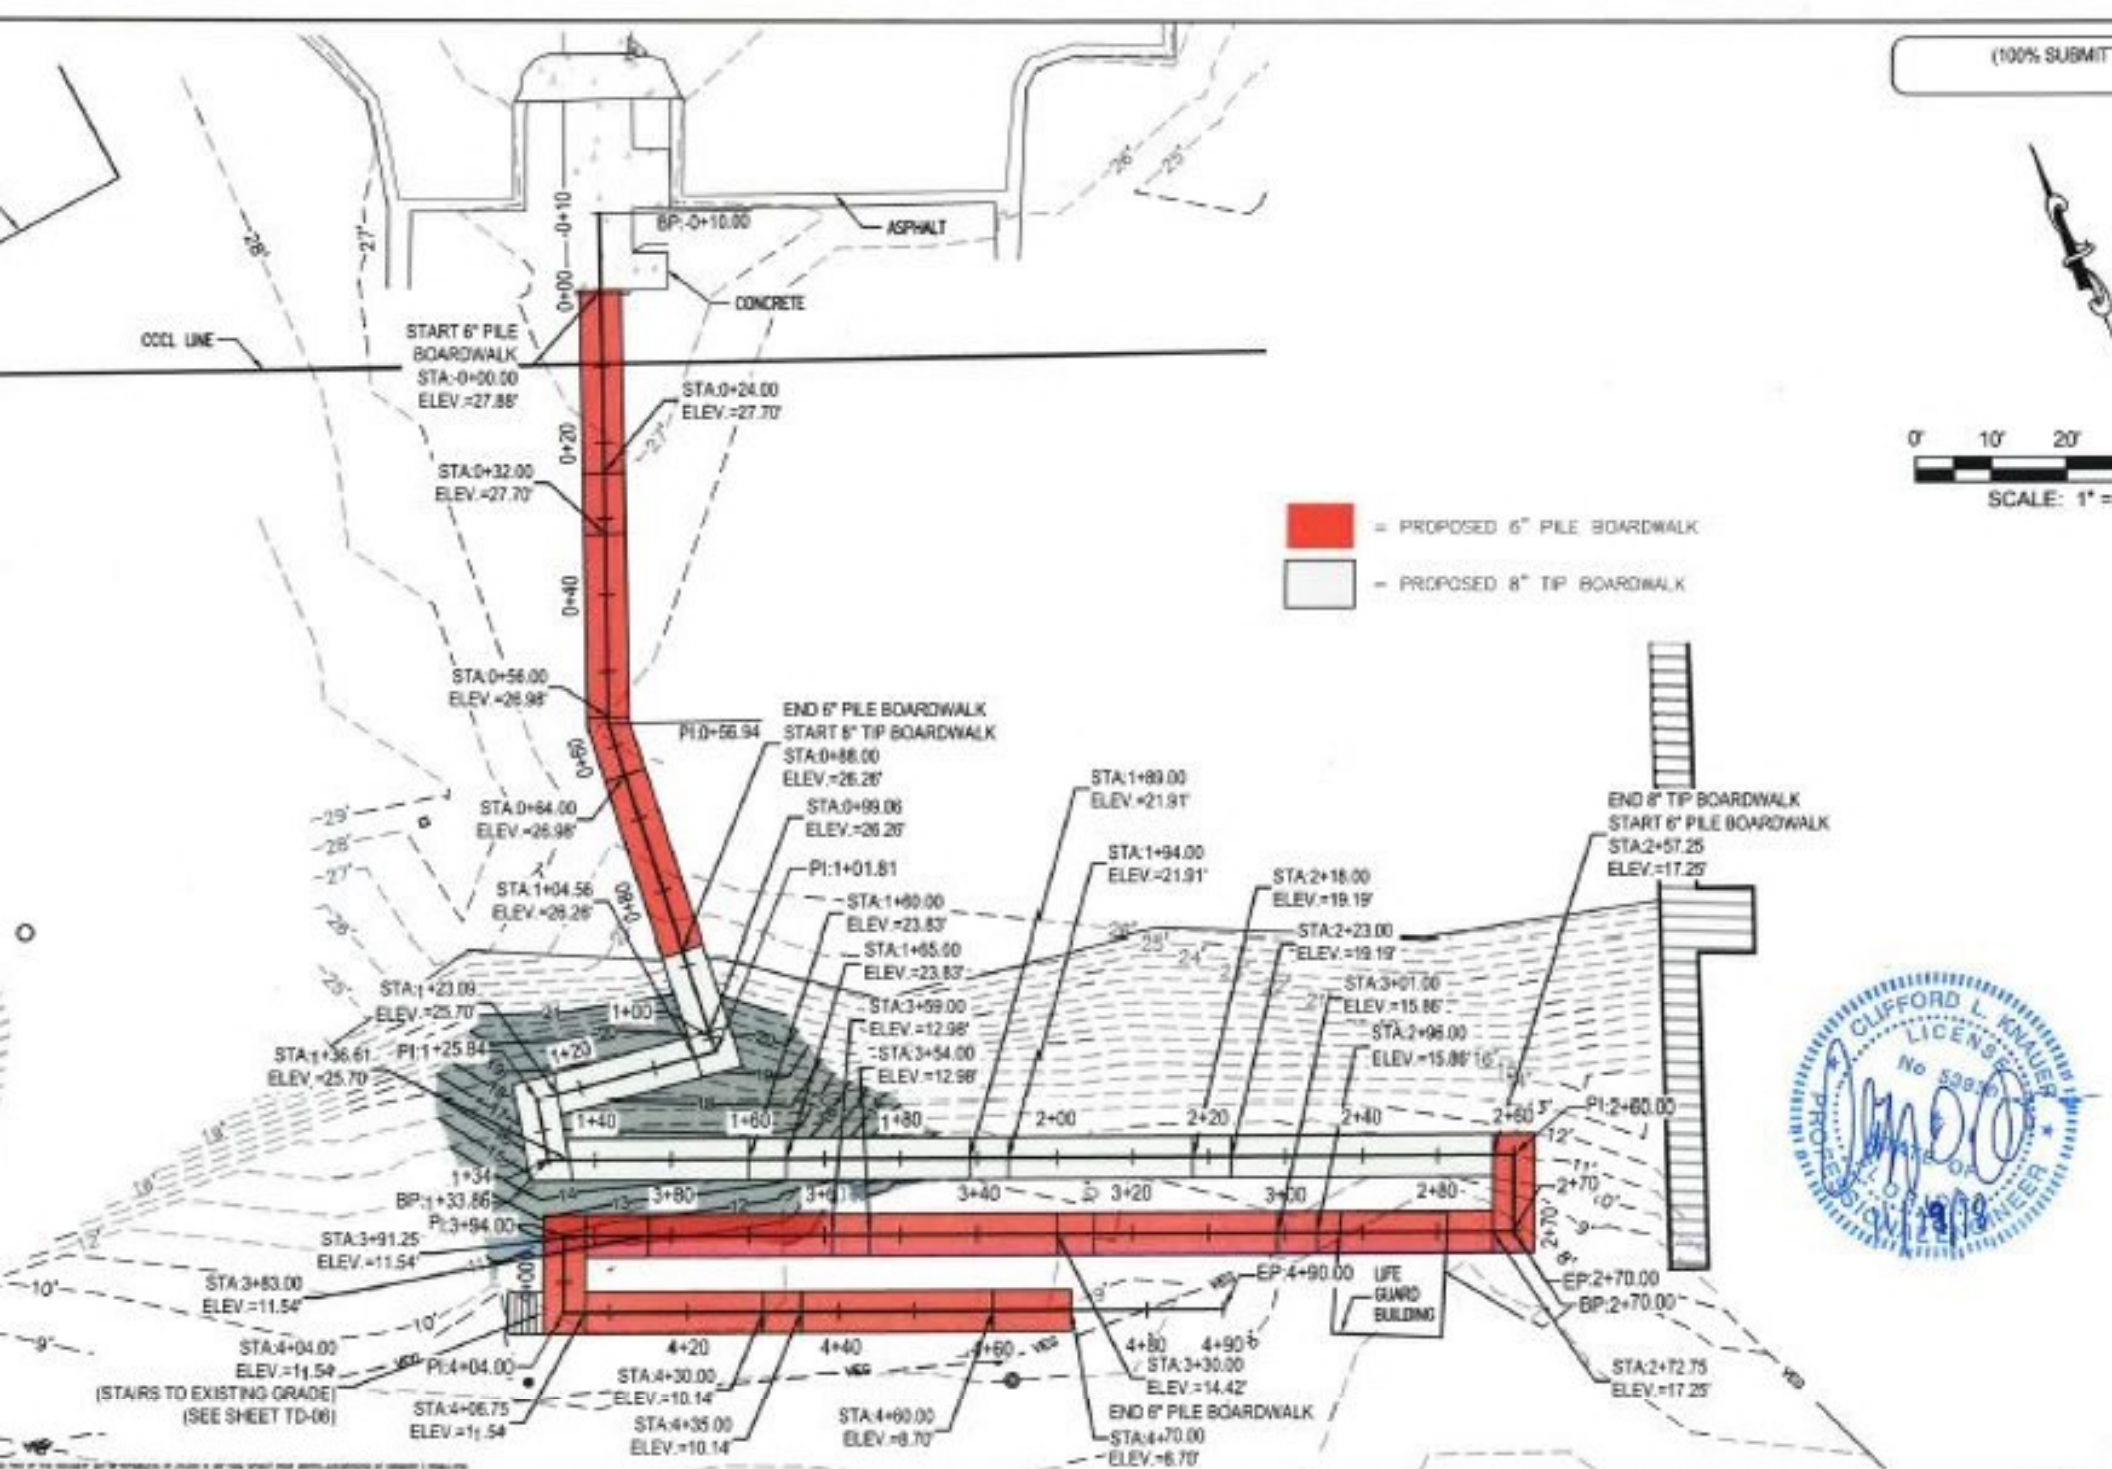

- = PROPOSED 6" PILE BOARDWALK
- = PROPOSED 8" TIP BOARDWALK



**Dewberry**  
 877 CR 393 North  
 Santa Rosa Beach, FL 32459  
 850.267.0799

PLAN VIEW  
 SANTA CLARA  
 BOARD OF COUNTY COMMISSIONERS  
 WALTON COUNTY, FLORIDA

THIS SHEET IS THE PROPERTY OF DEWBERRY & COMPANY, INC. IT IS TO BE USED ONLY FOR THE PROJECT AND SITE SPECIFICALLY IDENTIFIED HEREON. NO PART OF THIS SHEET IS TO BE REPRODUCED OR TRANSMITTED IN ANY FORM OR BY ANY MEANS, ELECTRONIC OR MECHANICAL, WITHOUT PERMISSION IN WRITING FROM DEWBERRY & COMPANY, INC.